

TYPICAL URBAN CUL-DE-SAC

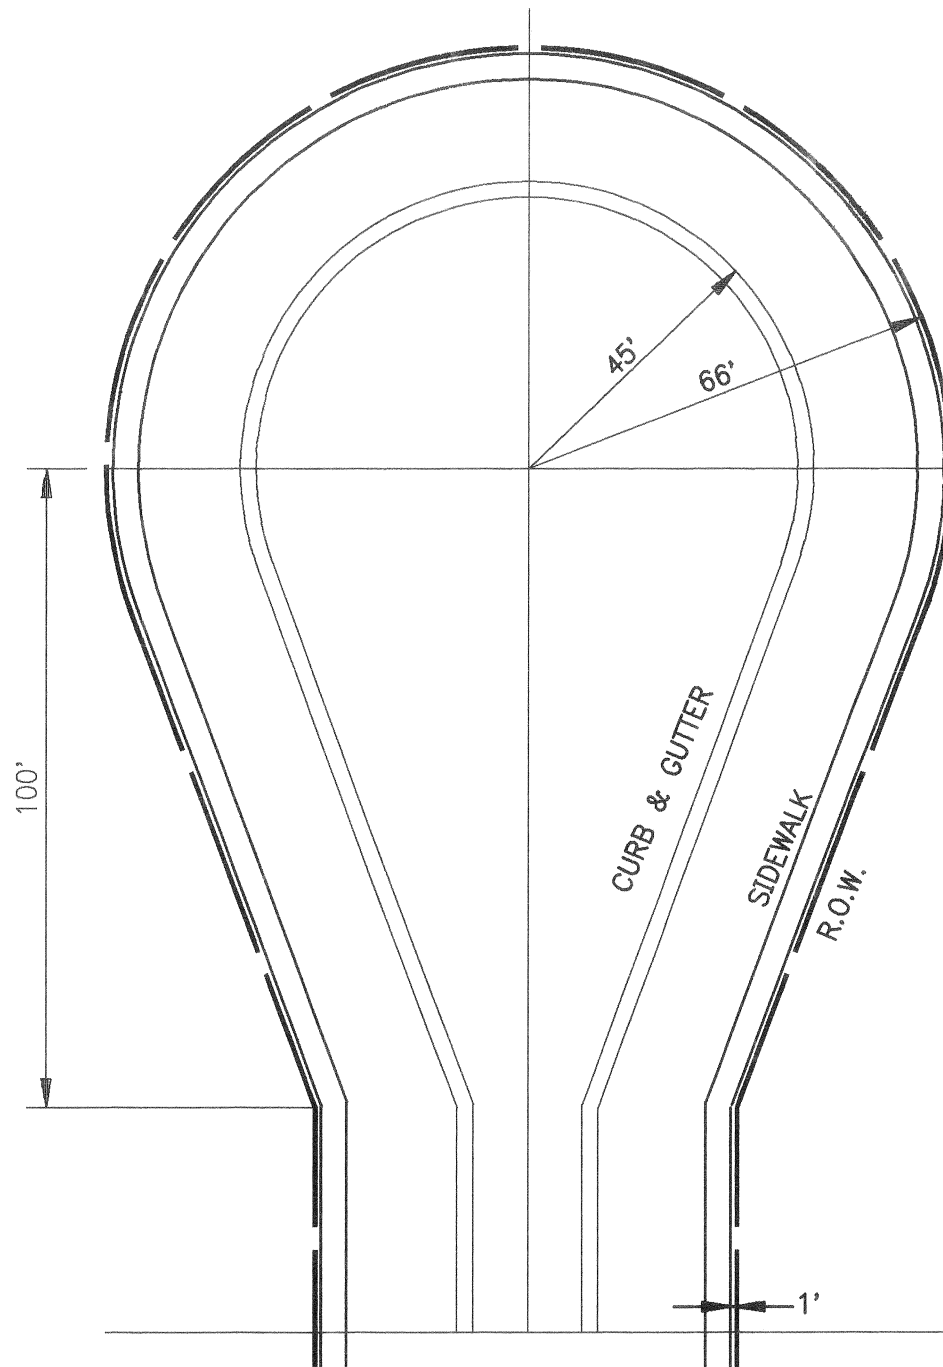


EXHIBIT D

TYPICAL RURAL CUL-DE-SAC


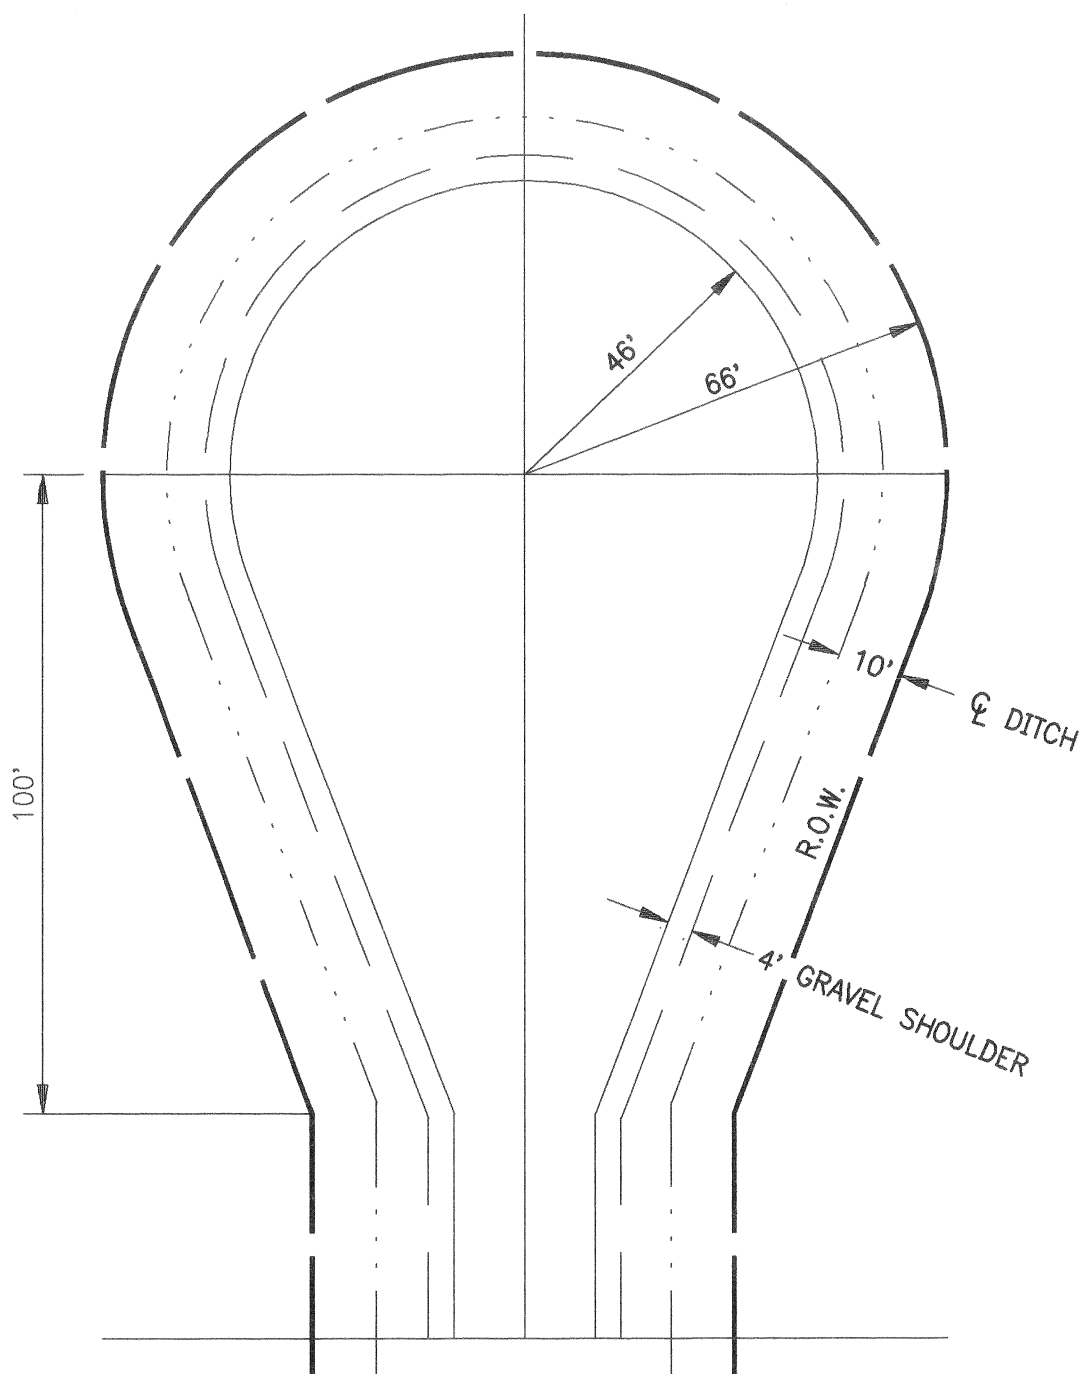



EXHIBIT E

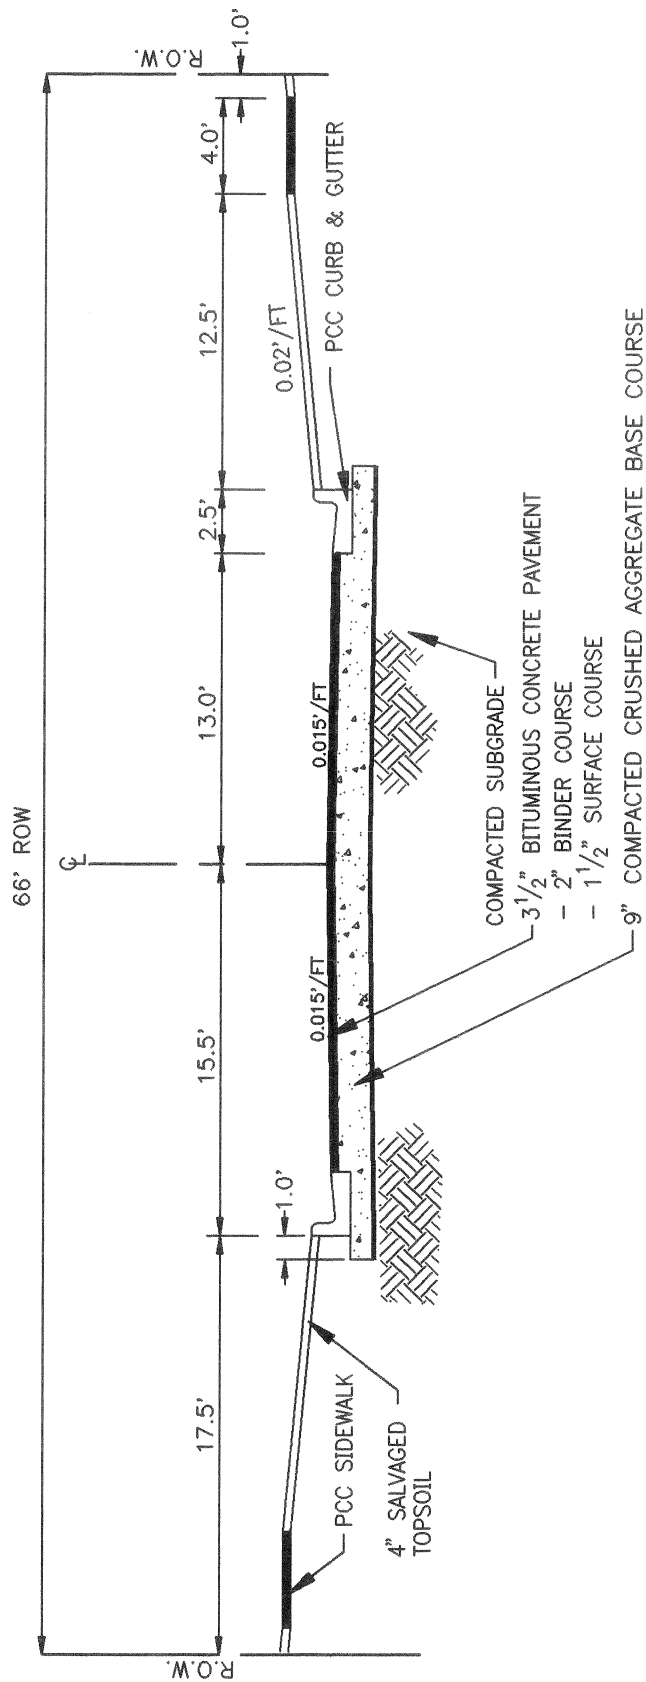

TYPICAL URBAN SECTION RESIDENTIAL STREETS

NO SCALE

EXHIBIT F

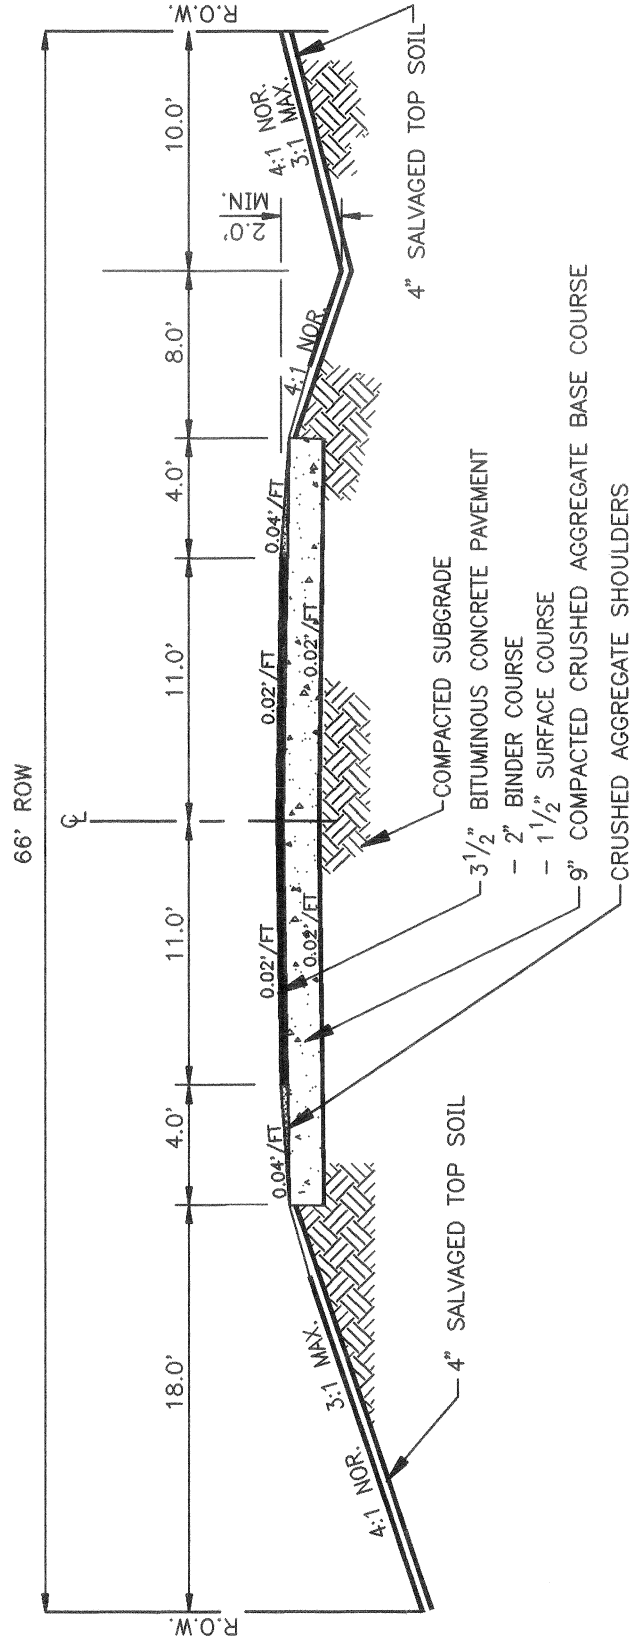

TYPICAL RURAL SECTION RESIDENTIAL STREETS

NO SCALE

EXHIBIT G